



EAST MAIN STATION

EAST LINK EXTENSION

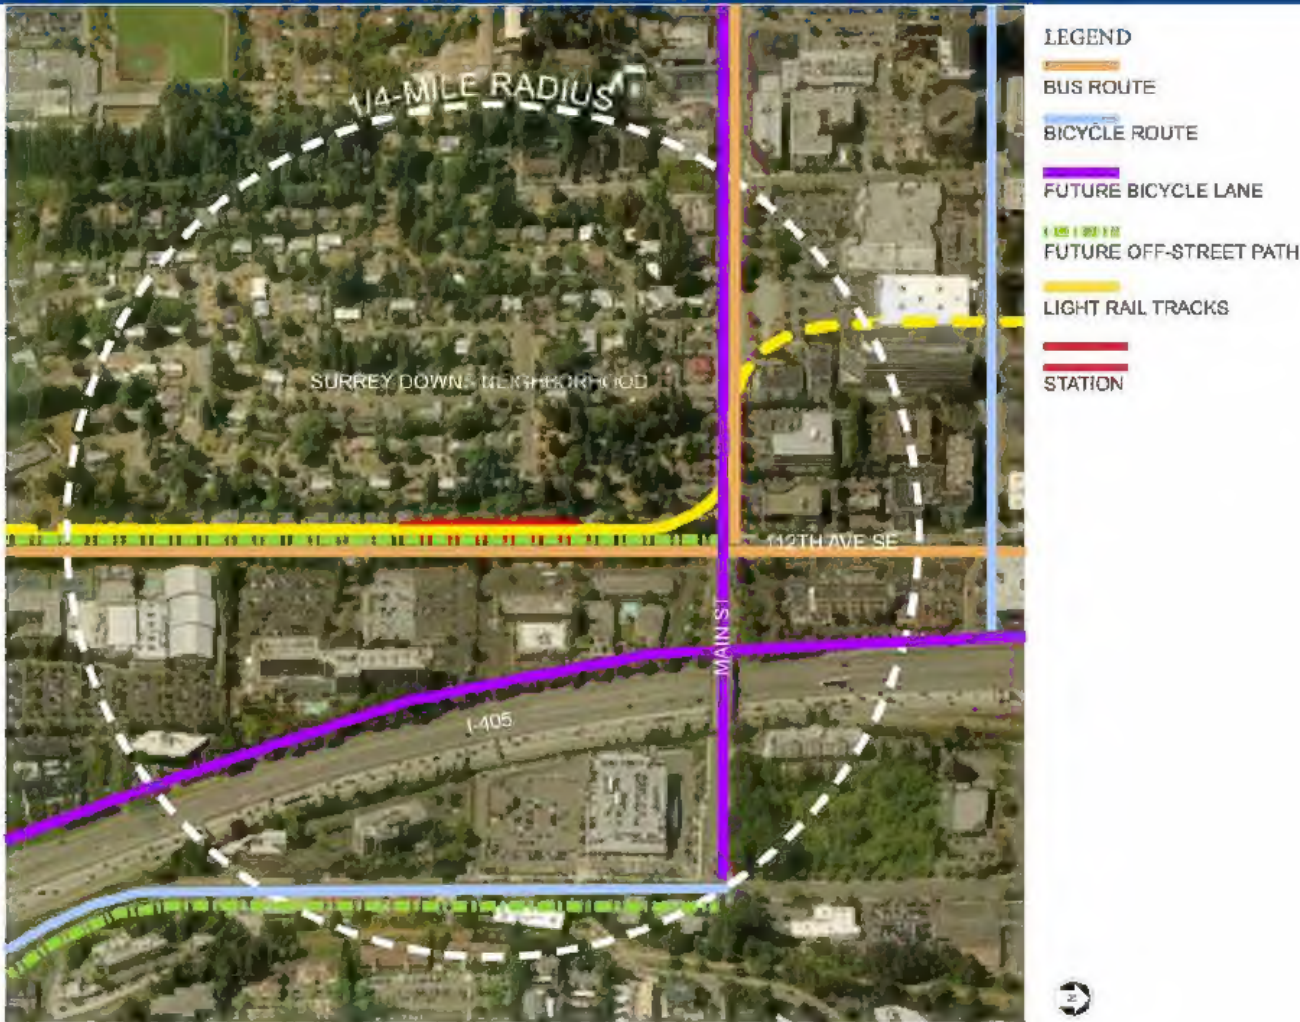


NEIGHBORHOOD CONTEXT PLAN

STATION AREA PLAN

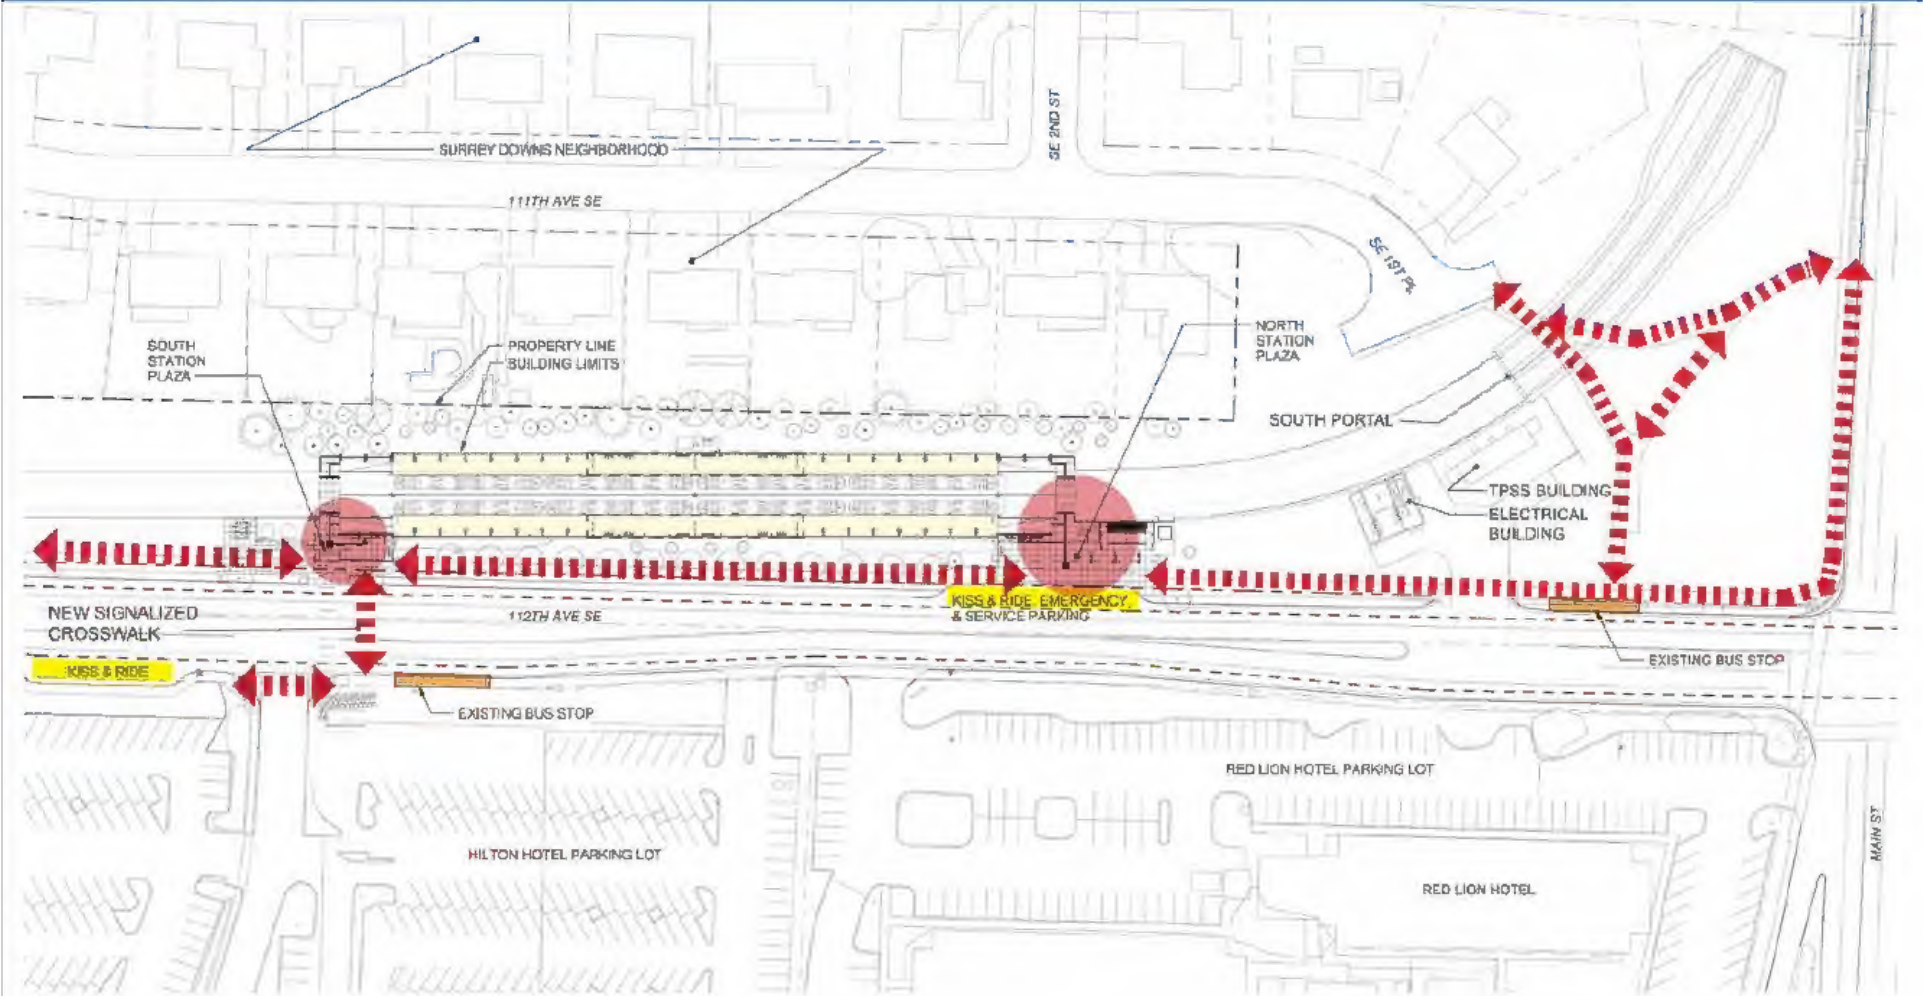


EAST MAIN STATION
EAST LINK EXTENSION

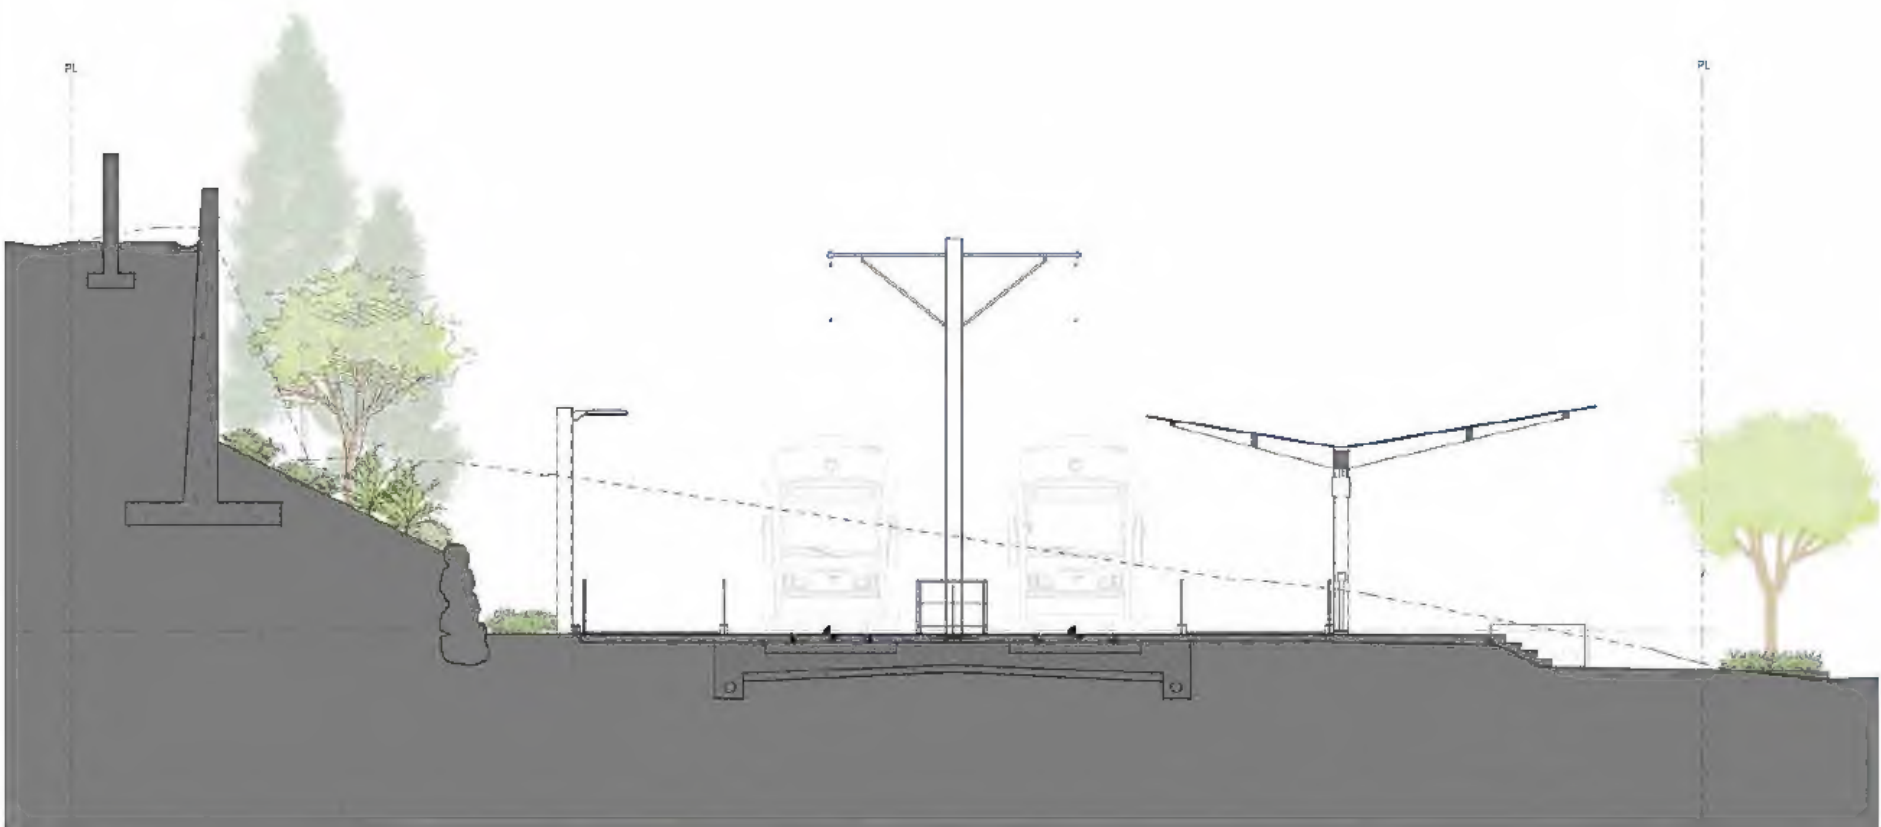


SECTION A-A

SOUTH PLAZA SECTION LOOKING NORTH

SOUTH PLAZA SECTION PLAN

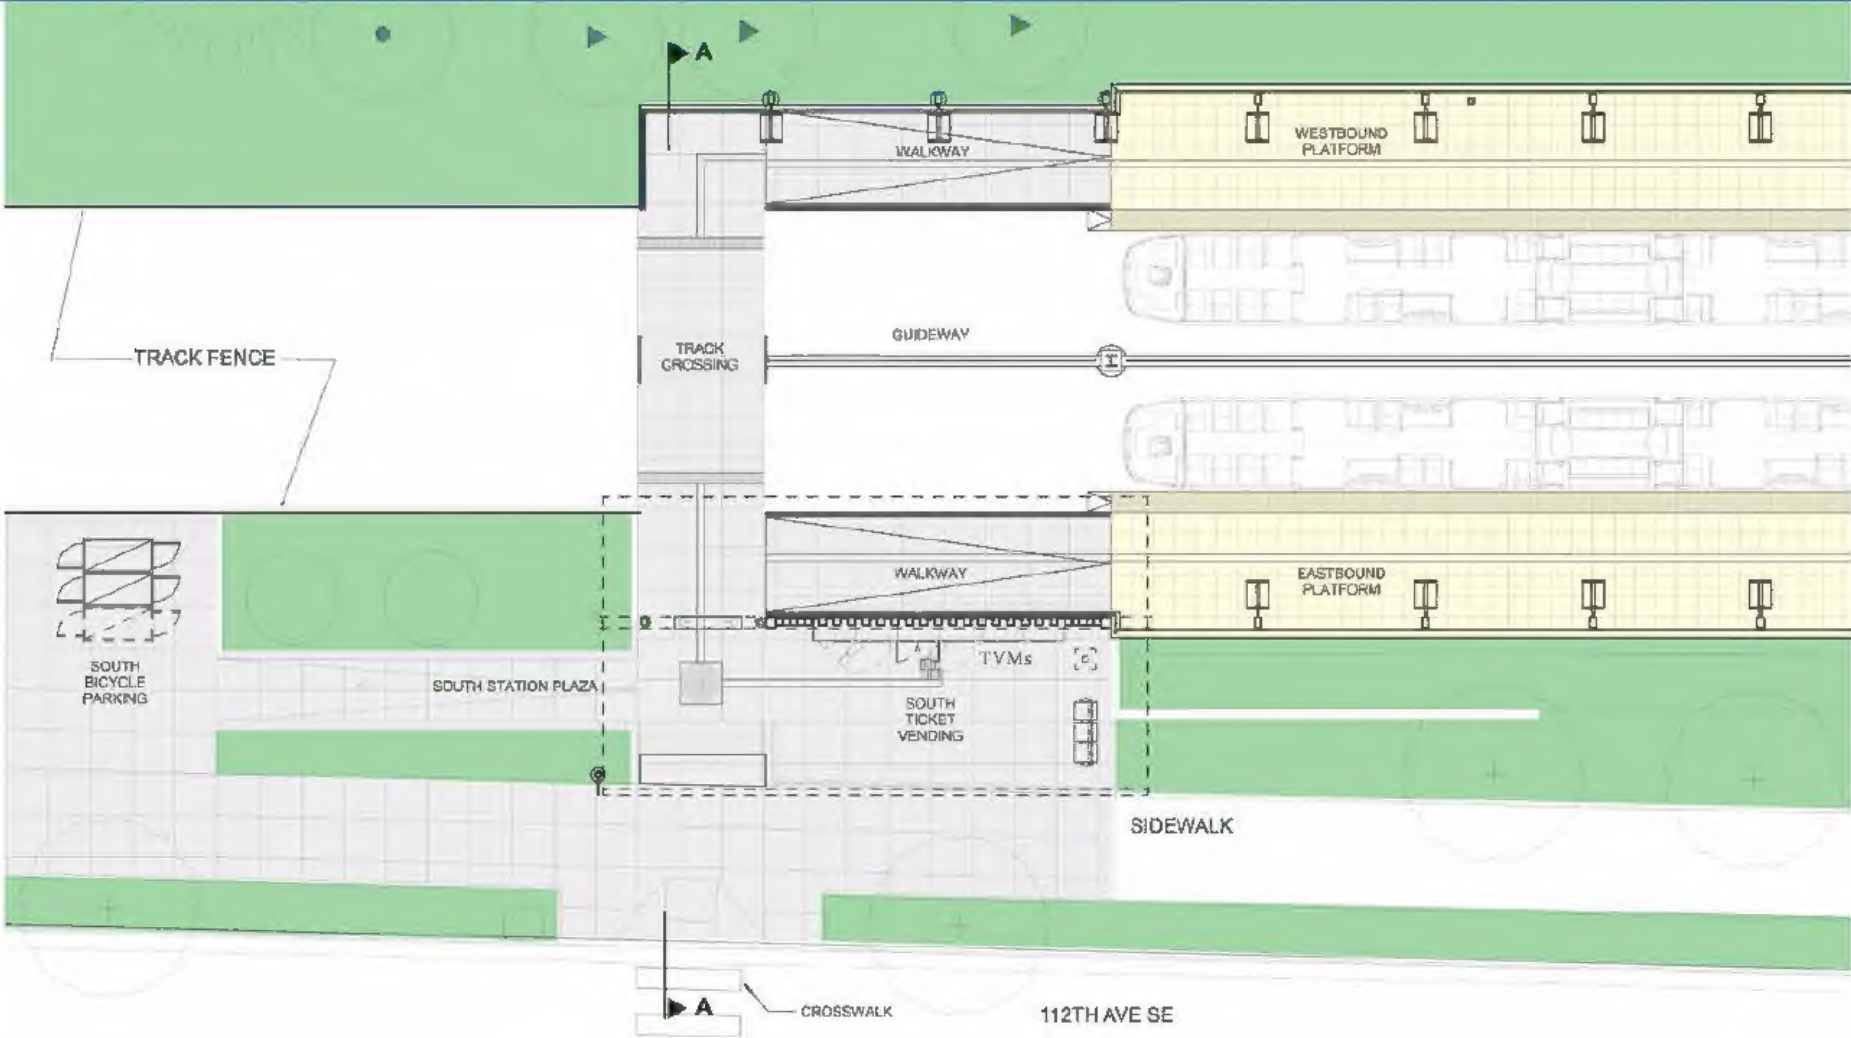


EAST MAIN STATION
EAST LINK EXTENSION

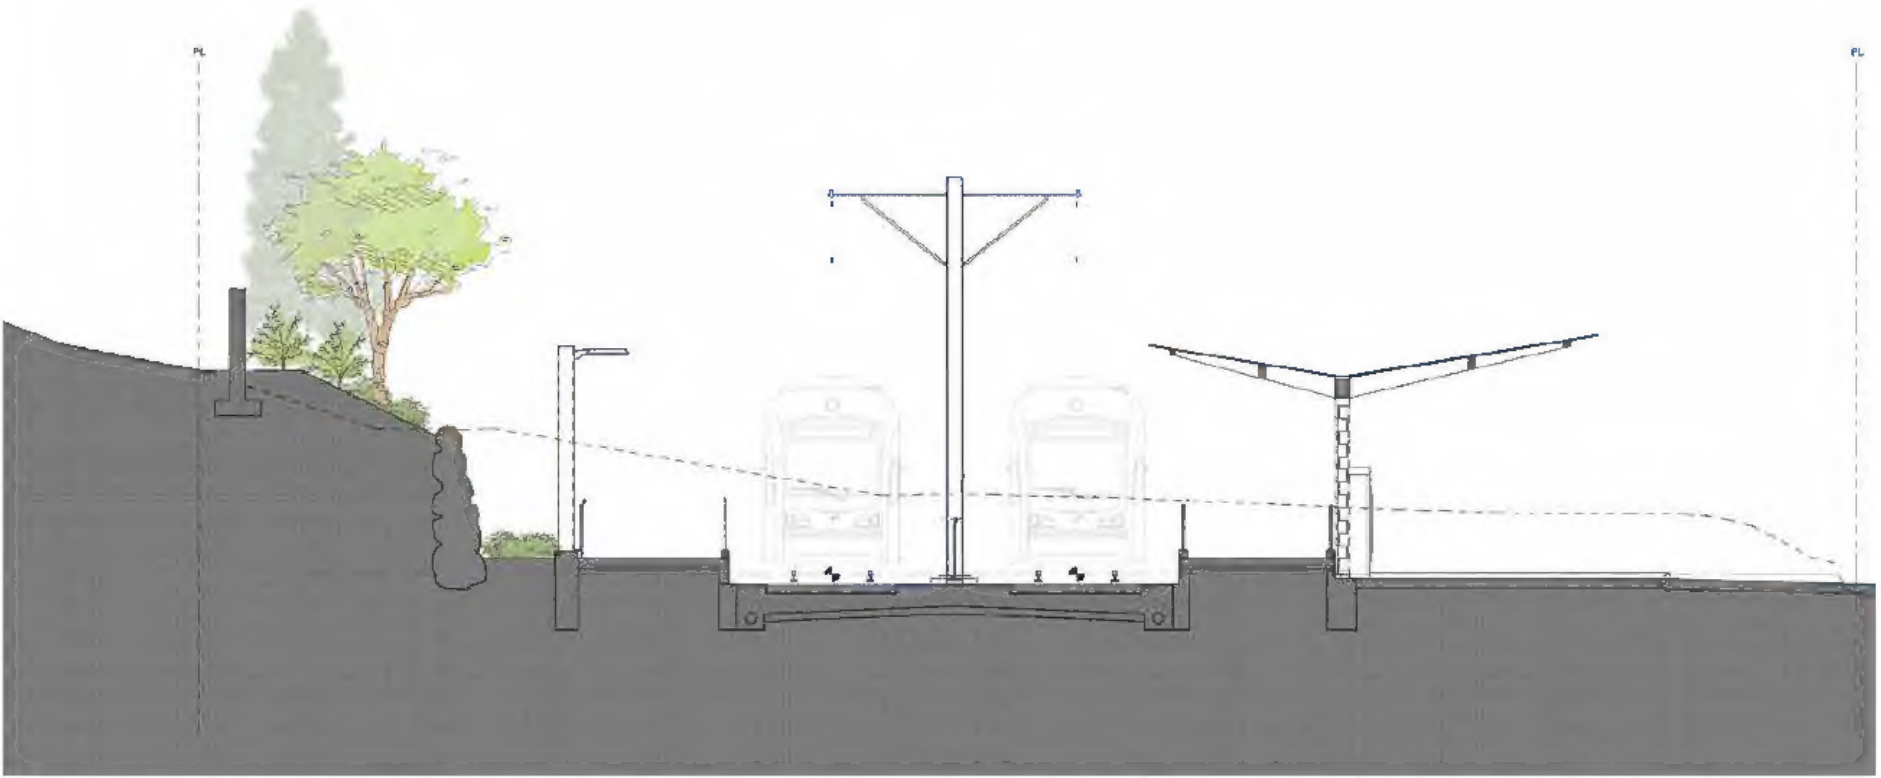

SECTION C-C

NORTH PLAZA SECTION LOOKING NORTH

NORTH PLAZA PLAN

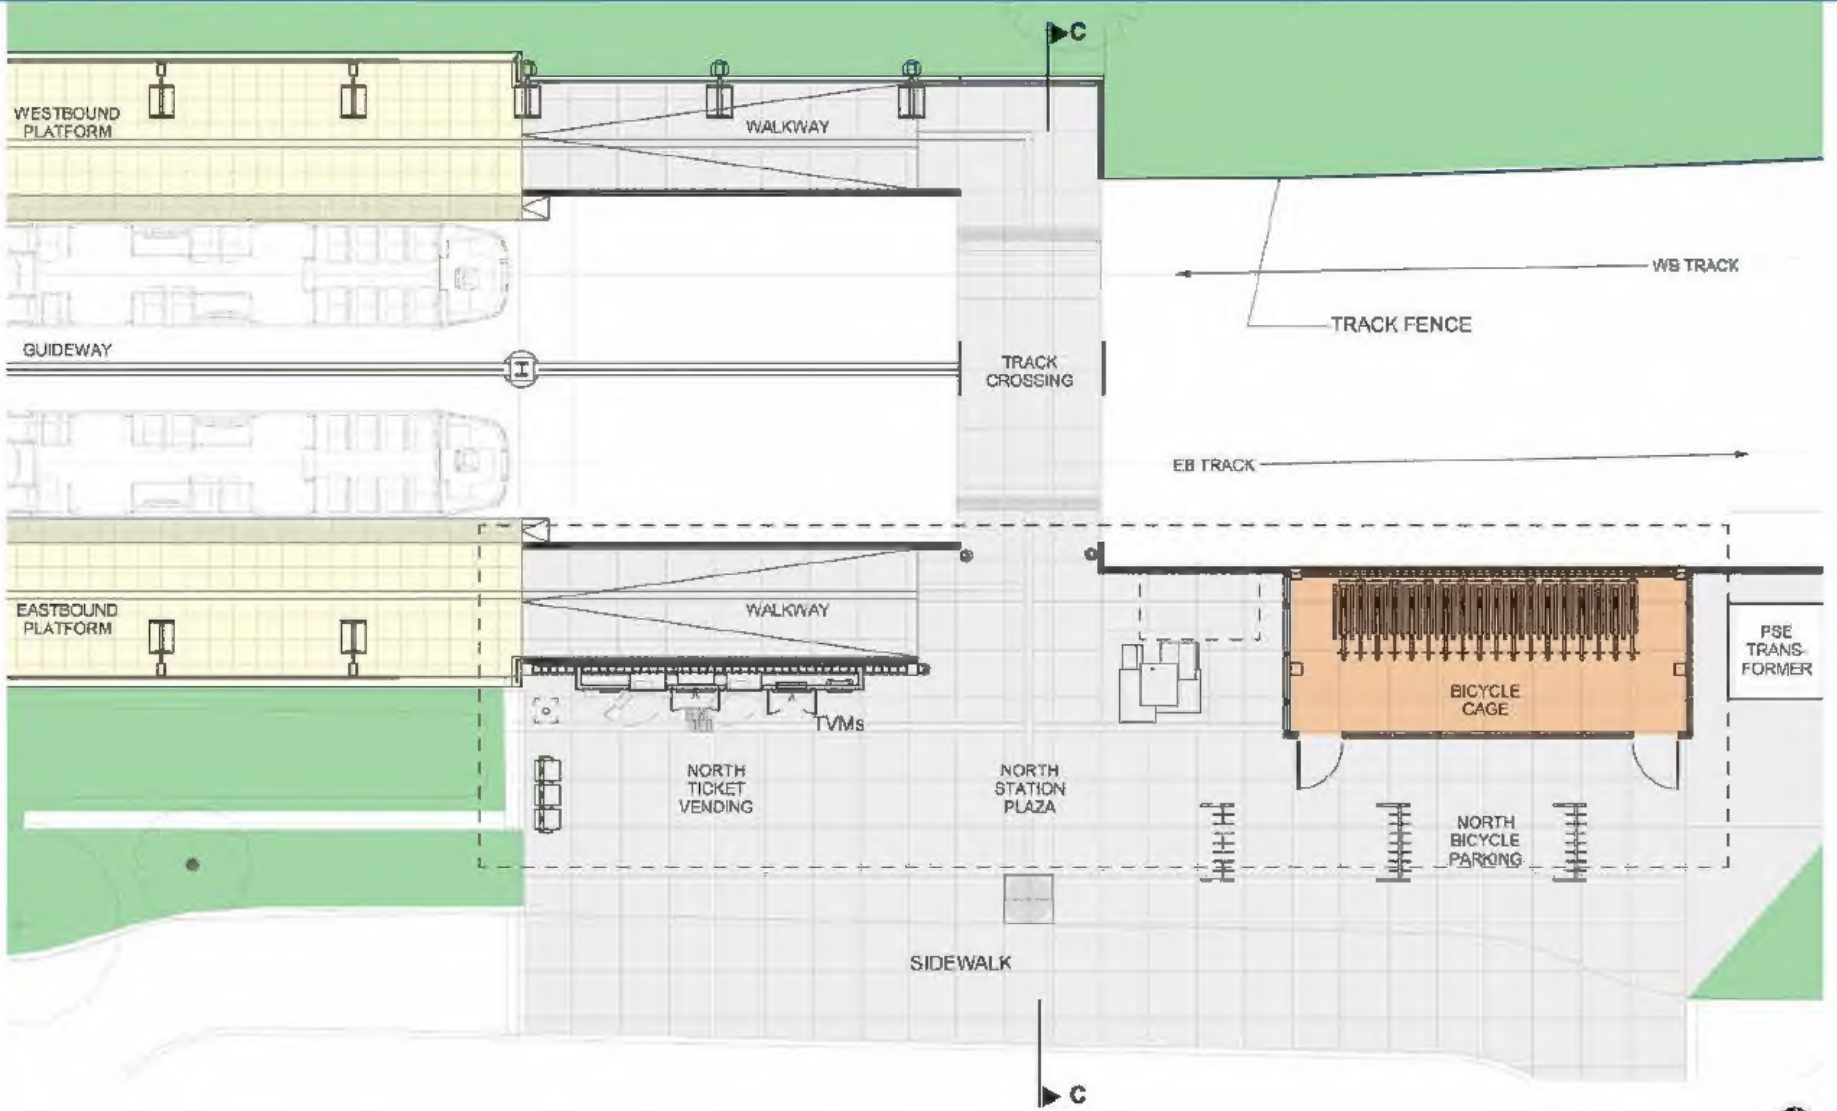

EAST MAIN STATION
EAST LINK EXTENSION



SOUTH PLAZA LOOKING WEST

ARCHITECTURAL CONTEXT



EAST MAIN STATION
EAST LINK EXTENSION




NORTH PLAZA LOOKING WEST

PLATFORM VIEW LOOKING NORTH



May 2018

EAST MAIN STATION
EAST LINK EXTENSION

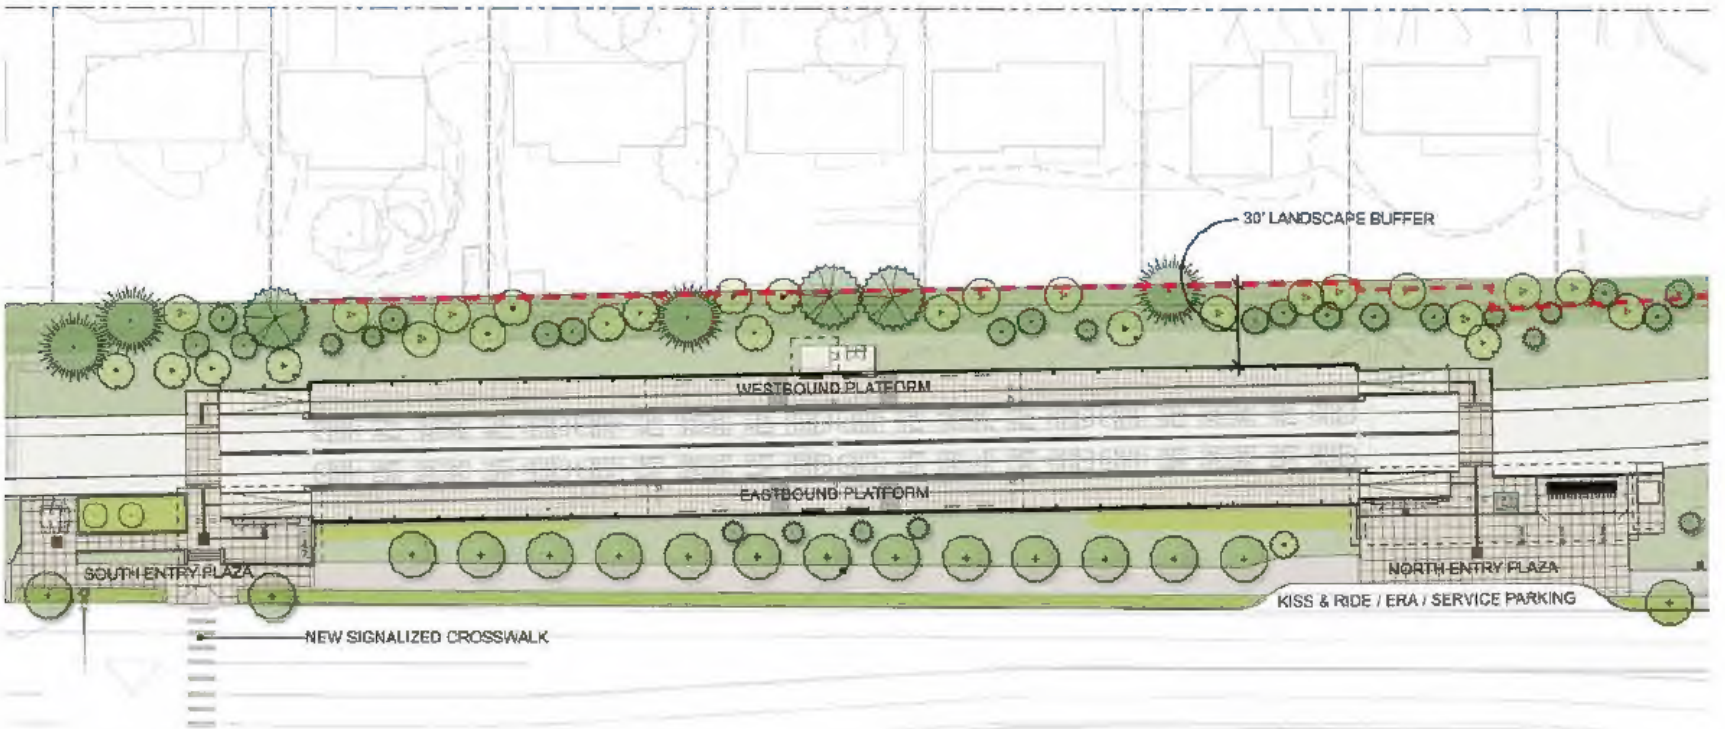


LANDING SYMBOLS KEY		CITY OF BELLEVUE LANDSCAPE TYPES	
	DECIDUOUS TREE		TYPE I: TRANSITION AREA DESIGN DISTRICT (LANDSCAPE)
	EVERGREEN TREE		TYPE II: STATION FRONTAGE LANDSCAPE
			TYPE IV: LANDSCAPE STREET FRONTAGE




LANDSCAPE PLAN

ROOF AND PLATFORM PLANS

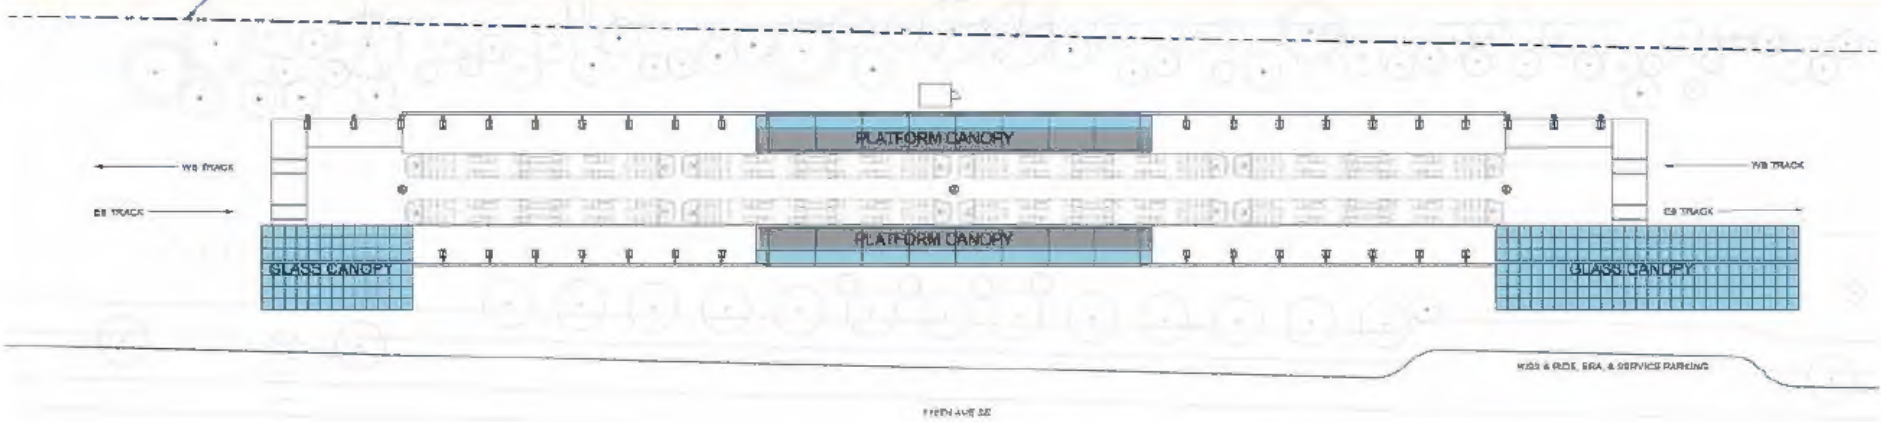


ROOF PLAN

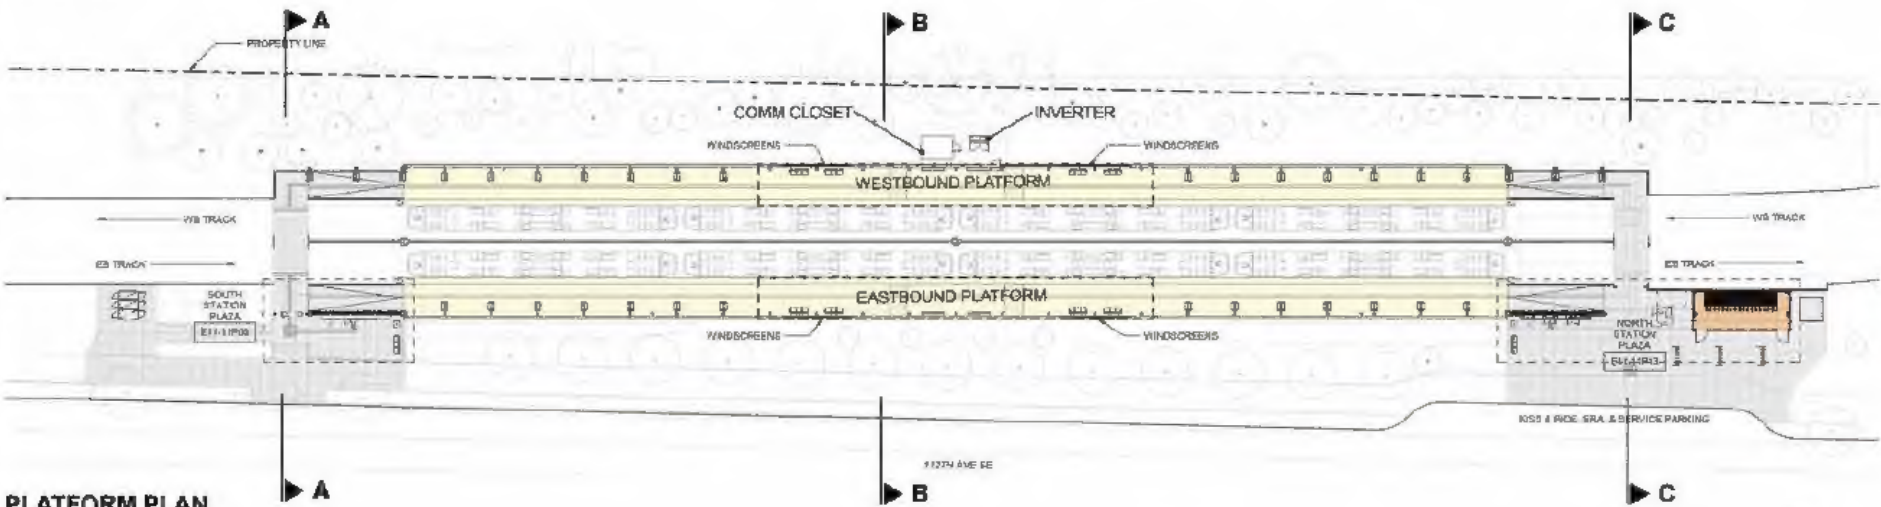

PLATFORM PLAN

EAST MAIN STATION
EAST LINK EXTENSION

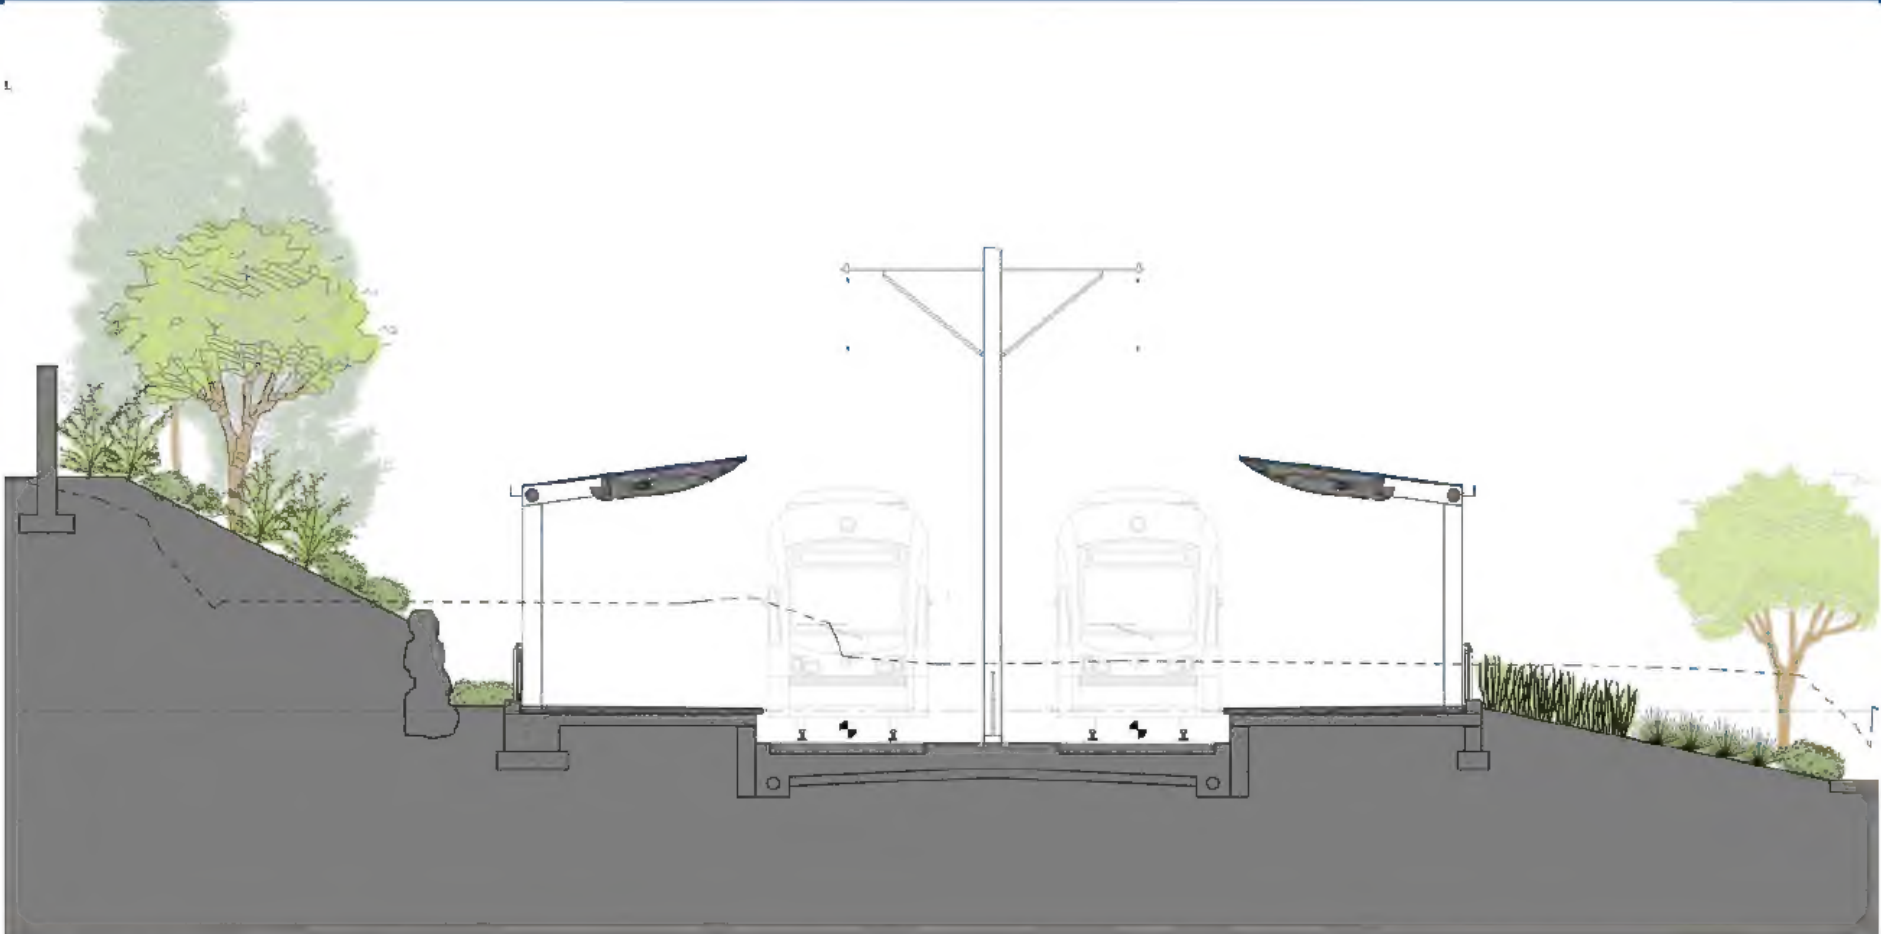

SECTION B-B

PLATFORM SECTION LOOKING NORTH